


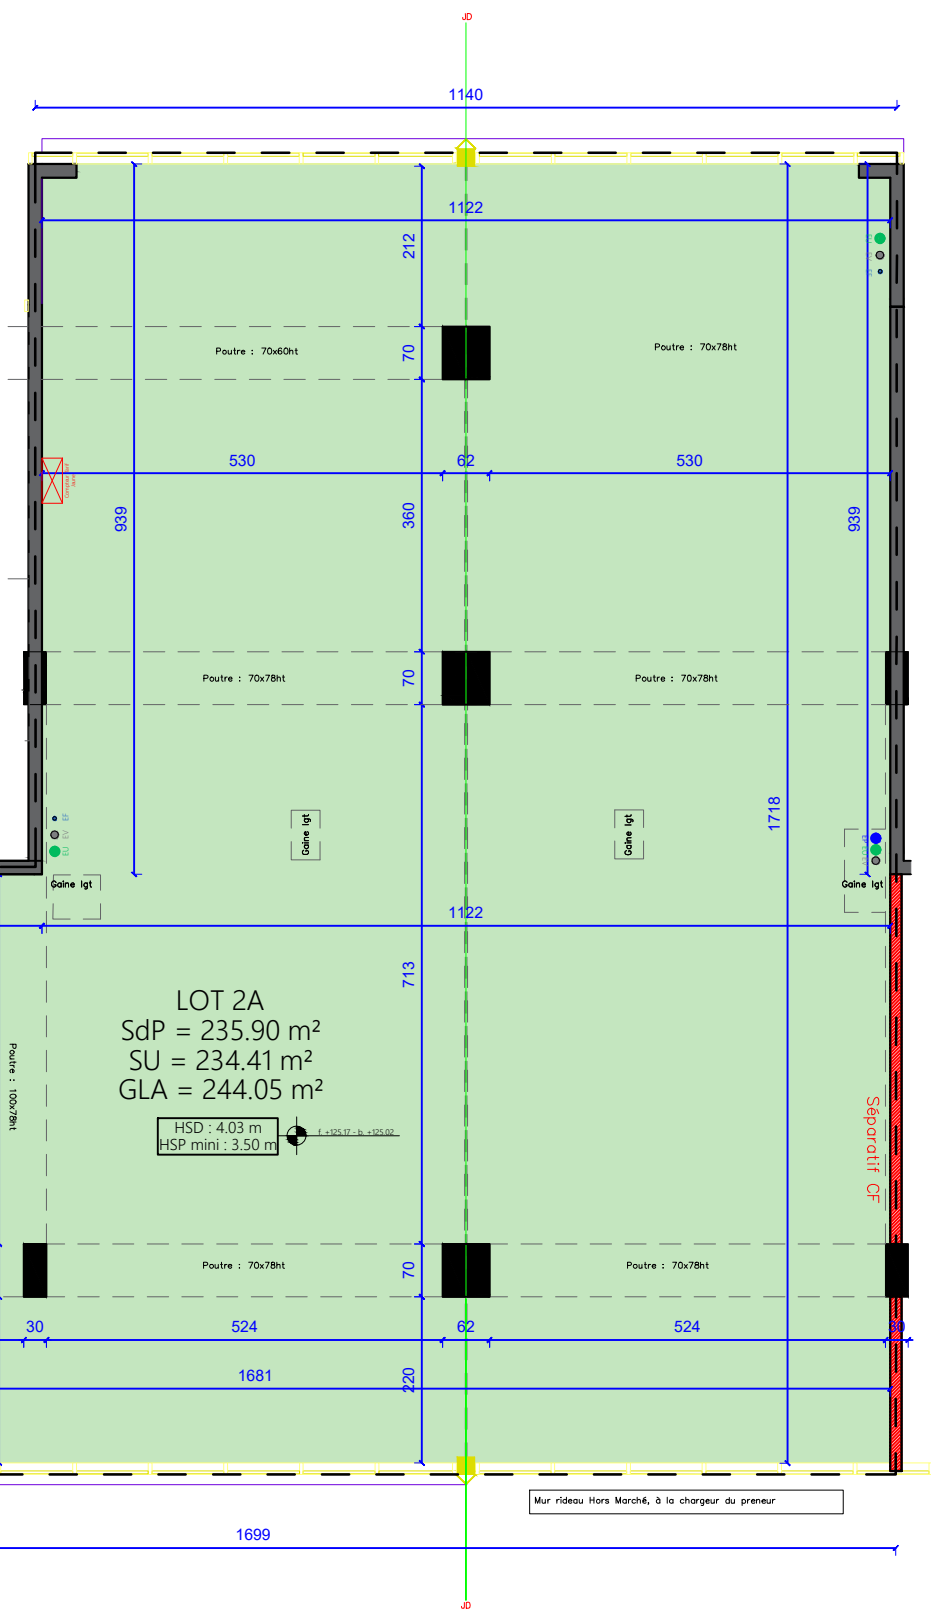

PLAN EX RDC

COMMERCE DE BSG
M. CARTIN
CELLULES COMMERCIALES LOT 2-3
PLACE DES SYCOMORES
77600 BUSSY SAINT GEORGES